

June 2, 2016

Marlene Teter

[REDACTED]
South Jordan, Utah 84095

Re: GRAMA Records Request received May 25, 2016

I am responding to your Record Request asking for:

Request: A copy of the lot plan that shows appropriate boundaries for address:

- 10343 S. Crow Wing Drive South Jordan, Utah 84095

Reply #: **Approved - (1) Site Plan Map**

Please let me know if you have any questions, you can reach me at 801-253-5203 Ext. 1279

Sincerely,



Cindy Valdez, CMC
Deputy City Recorder

CITY OF SOUTH JORDAN
GRAMA Record Request
Fax: 801-254-3393



The following form should be completely filled out and returned to the City Recorder's office. The City is allowed 10 business days in which to respond to your request. Presently, South Jordan City Charges .25¢ per page. The City may assess other fees for records compiled in a form other than that maintained. Research or Services Fee may be charged as provided by Utah Code 63G-2-203.

Requestor's Name: Marlene Teter
Address: [Redacted] City: South Jordan
State: Utah Zip: 84009 Daytime Phone: [Redacted] Fax: _____

In accordance with the Governmental Records Access Management Act, I am seeking the following record(s) specifically described as:

I am purchasing the home at the above address and need to make modifications in the fencing as per Daybreak HOA I am required to submit a lot plan along with my design. Therefore I am requesting a copy of the lot plan that shows appropriate boundaries for this address. An emailed copy of the lot plan would be sufficient.
My email address is [Redacted]
If you are unable to email I will come in and pick it up.
Thank you!

which I believe are collected, filed and/or used by the City of South Jordan, 1600 W. Towne Center Drive, South Jordan, Utah 84095 (801) 254-3742.

_____ I would like to view/inspect the record(s).
XX I would like to receive a copy of the record(s) described above. I understand that the City charges a fee for copies of records and the copies will be provided subject to fees being paid. I authorize cost of up to \$_____. If costs are greater than the amount I have specified, I further understand that the office will contact me and will not respond to a request for copies if I have not authorized adequate costs.

Marlene Teter _____
Signature Date
_____ May 25, 2016

=====

CITY'S RESPONSE TO RECORD REQUEST - FOR OFFICE USE ONLY


X APPROVED - Requestor notified on June 2, 20 16
_____ DENIED - Written denial sent on _____, 20 ____
_____ Requestor notified that this office does not maintain record; and, if known, was also notified of name and address of agency that does maintain record on _____, 20 ____
_____ Extension of time for extraordinary circumstances. Required notice sent _____, 20 ____

COPY FEES: \$ [Signature]. If waived, approved by: _____

-377 / DAYBREAK


6,060 SQ. FT.
0.140 ACRES

43 S CROW WING DRIVE
TH JORDAN, UT. 84095

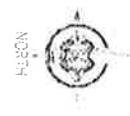


LEGEND

- ◉ 1" = 10'-0"
- ◉ 1" = 20'-0"
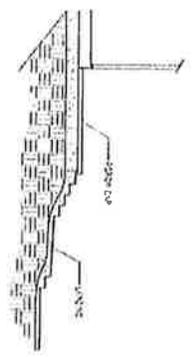

10343 S.

CROW WING DRIVE

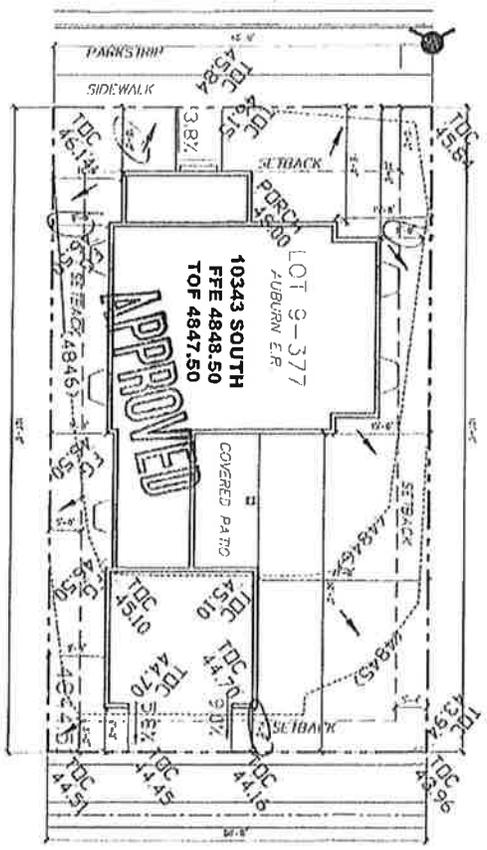

SUB-CHECK

DATE: 11/12

BY: [Signature]

| | | | |
|----|---|---|---|
| 10 | 3 | 3 | 4 |
|----|---|---|---|

Indicate Floor # of Corner Lot

10

SITE PLAN
SCALE: 1" = 20'-0"

Farnum,
Jeff (KUC)

Designed by Farnum, Jeff (KUC)
Drawn by: [Signature]
Checked by: [Signature]
Date: 2012.01.06 17:27:38 -0700



DESTINATION
ARCHITECTURE

Project: DAYBREAK VILLAGE 3 SOUTH JORDAN, UTAH

Client: AUBURN ENGLISH ROMANTIC A

Date: DECEMBER 26, 2011
Revisions:

Homeowner: INVENTOR Y
Date: 9-37
Drawn by: CORINNE
Checked by: CC KF
Title:

SITE PLAN
Sheet



Sheet 03 of 21