




0 1,000 2,000 4,000 Feet



SOUTH JORDAN
U T A H

**SECONDARY WATER SYSTEM
MASTER PLAN**
CHARGED SYSTEMS
FIGURE II-1

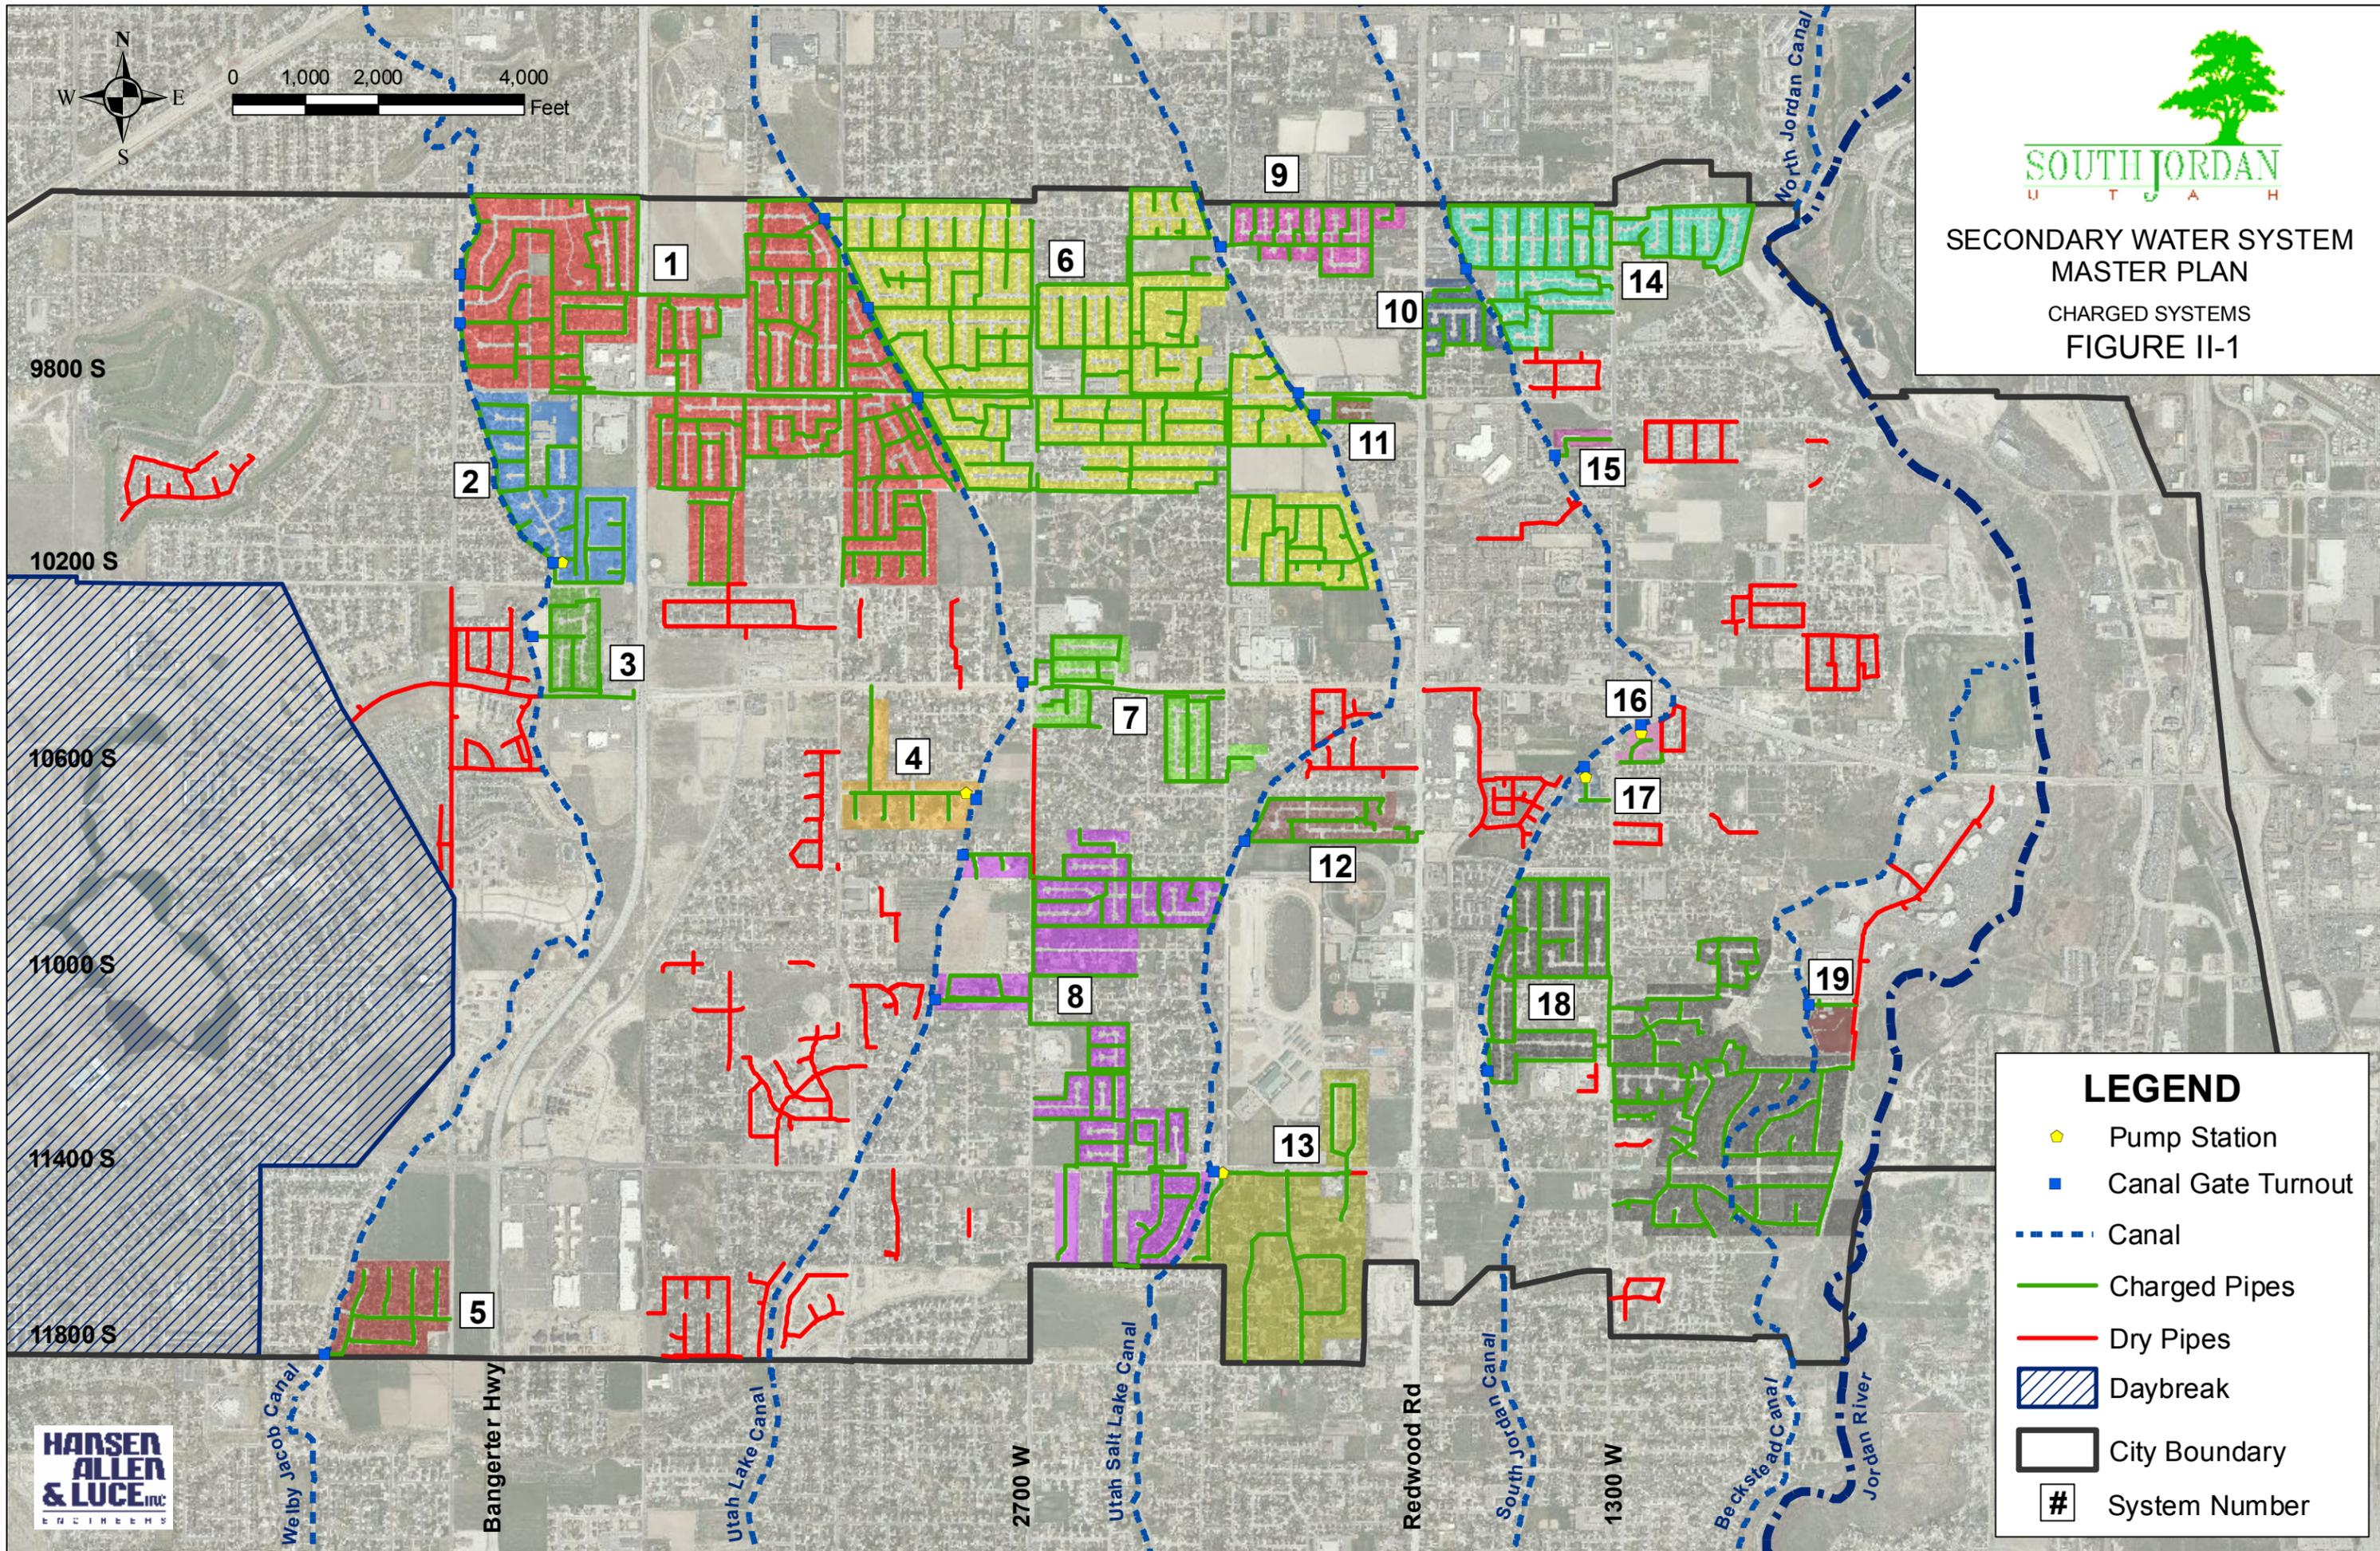

LEGEND

- Pump Station
- Canal Gate Turnout
- Canal
- Charged Pipes
- Dry Pipes
- Daybreak
- City Boundary
- System Number