
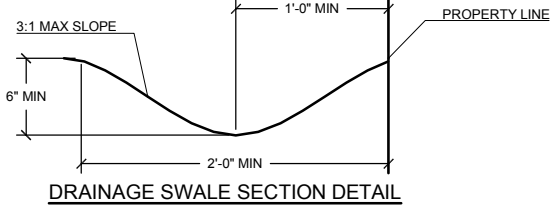


FOR INFORMATION ONLY

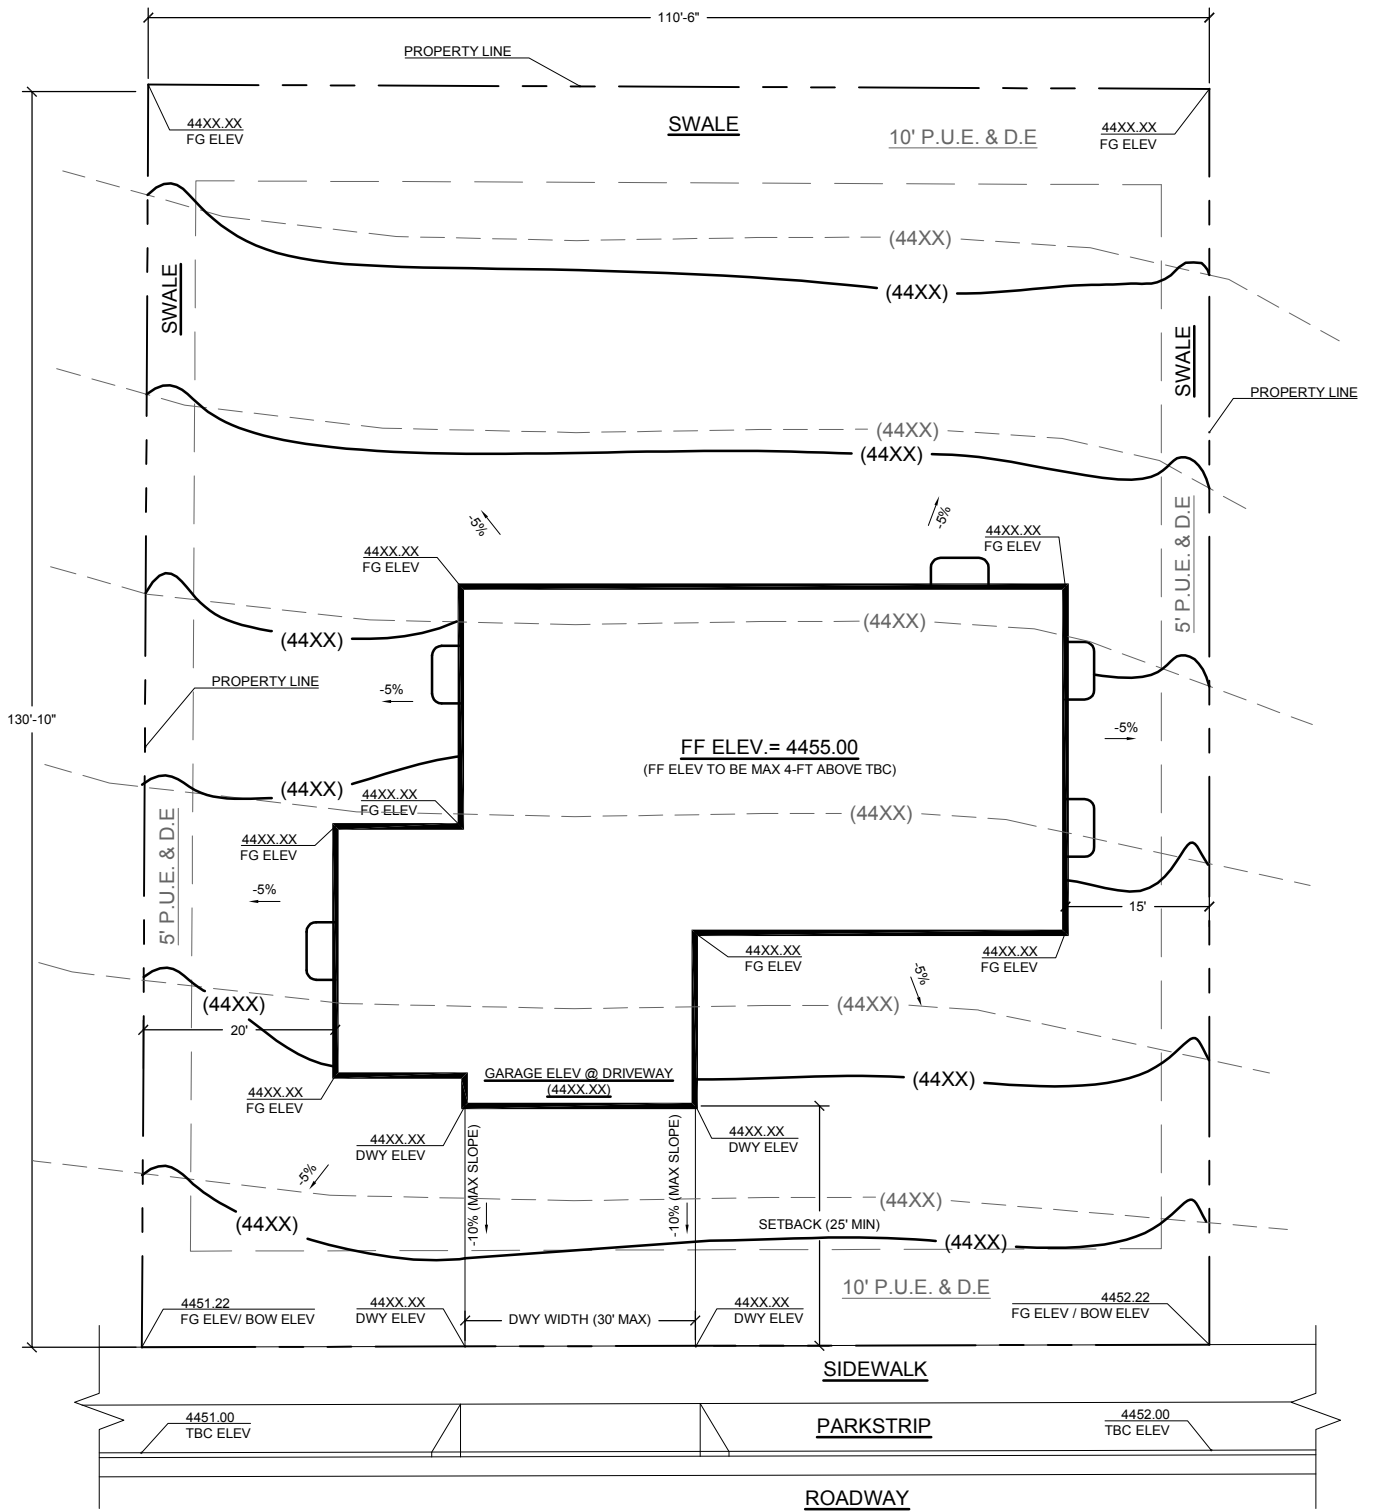

ABBREVIATION KEY

- BOW = BACK OF WALK
- DE = DRAINAGE EASEMENT
- DWY = DRIVEWAY
- FG = FINISHED GROUND
- FF = FINISHED FLOOR
- PUE = PUBLIC UTILITY EASEMENT
- TBC = TOP BACK CURB

LEGEND

- (XXXX) — — — — — EXISTING CONTOURS
- (XXXX) — — — — — PROPOSED CONTOURS

NOTES

- ALL ELEVATIONS AND CONTOURS SHOWN ARE FOR INFORMATION ONLY.
- WINDOW WELL ELEVATIONS MUST BE 3-IN ABOVE FINISHED GROUND
- FINISHED GRADE MUST SLOPE A MINIMUM OF -5% AWAY FROM STRUCTURE FOR A MINIMUM OF 10-FT



SUBDIVISION: _____

LOT No. _____

ADDRESS: _____